


PALM BEACH COUNTY,
FLORIDA

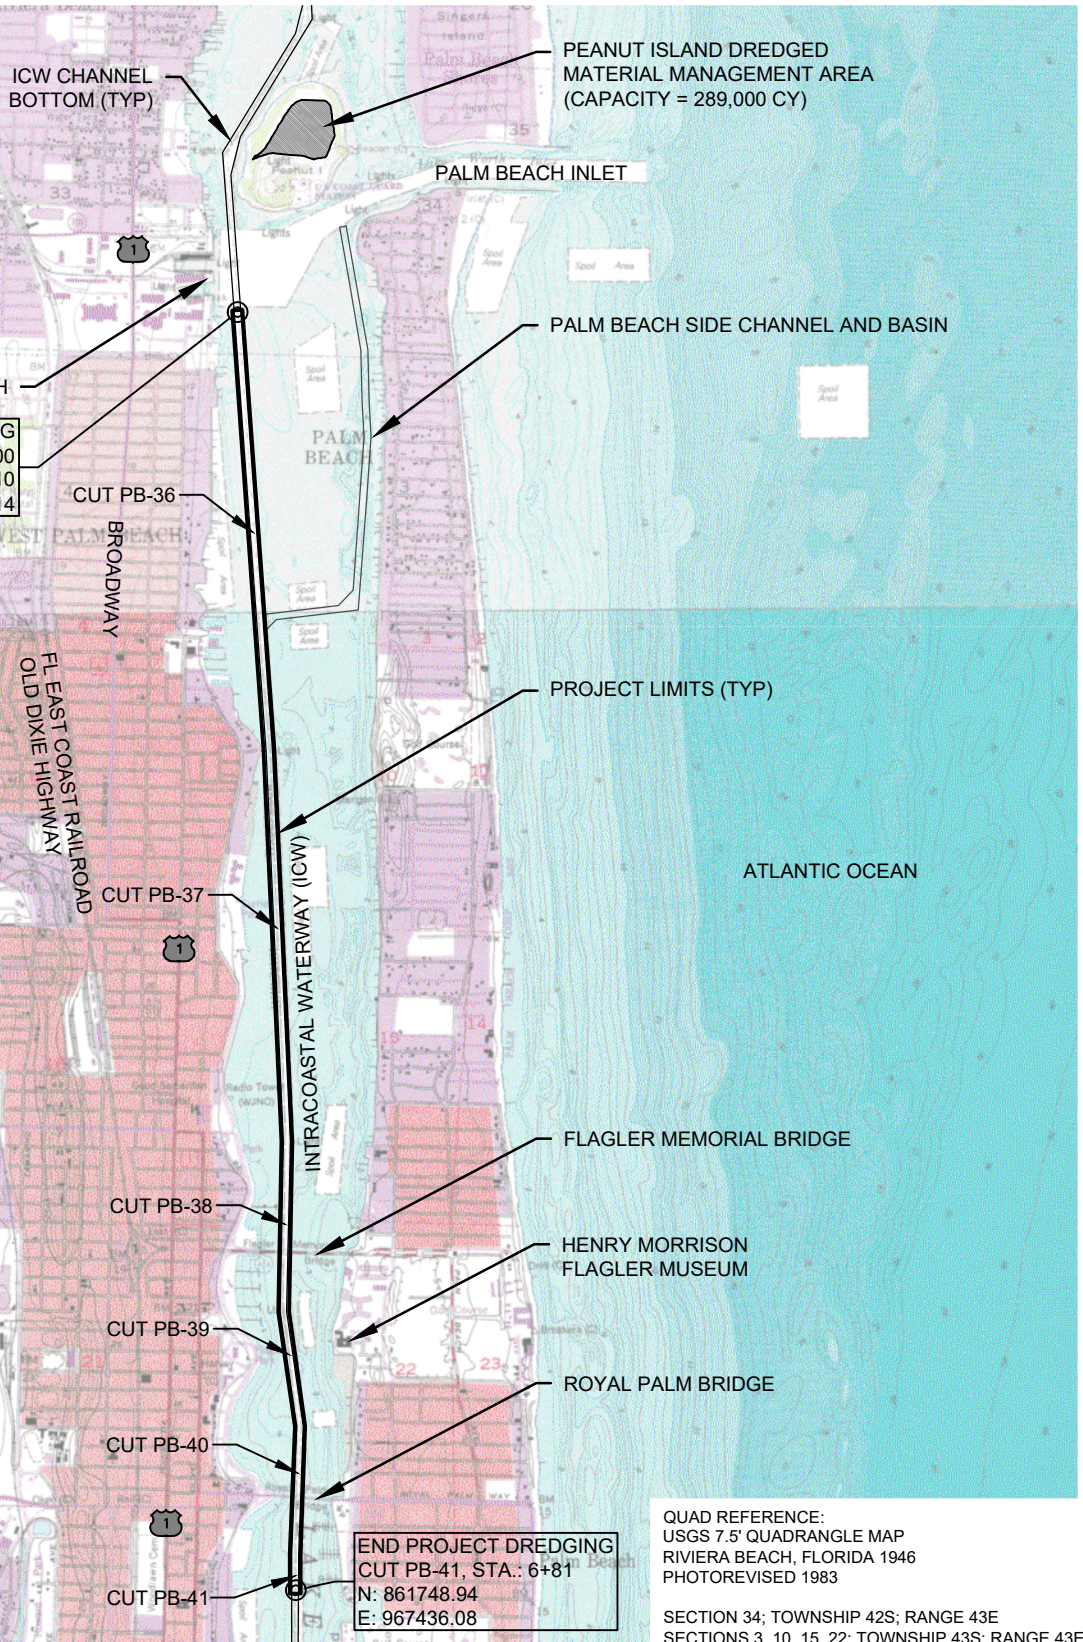


NOTE:
PROJECT DESIGN TEMPLATE IS -14.45 FT NAVD88 OR -12 FT MLLW
(-10 FT MLLW WITH ALLOWABLE 2 FT OVER-DREDGE).

QUAD REFERENCE:
USGS 7.5' QUADRANGLE MAP
RIVIERA BEACH, FLORIDA 1946
PHOTOREVISED 1983

SECTION 34; TOWNSHIP 42S; RANGE 43E
SECTIONS 3, 10, 15, 22; TOWNSHIP 43S; RANGE 43E

0 1,000' 2,000'
SCALE: 1" = 1,000'

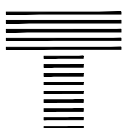

TAYLOR ENGINEERING INC.

10151 DEERWOOD PARK BLVD.
BLDG. 300, SUITE 300
JACKSONVILLE, FL 32256

CERTIFICATE OF AUTHORIZATION # 4815

FIGURE 1
LOCATION MAP
ICWW MAINTENANCE DREDGING
PALM BEACH COUNTY, FLORIDA


PROJECT C2016-003 DRAWN BY CAS SHEET 1 of 18 DATE JUNE 2017

SEAL

LORI S. BROWNELL P.E. # 60025

DATE


CATHY SHELL X:\SYSTEMS\PROJECTS\2016-003\FIND_ICWW\PALMBEACH_SOUTH\PERMIT\2016-003 P-PROJECT OVERVIEW.DWG 6/14/2017 7:53:59 PM

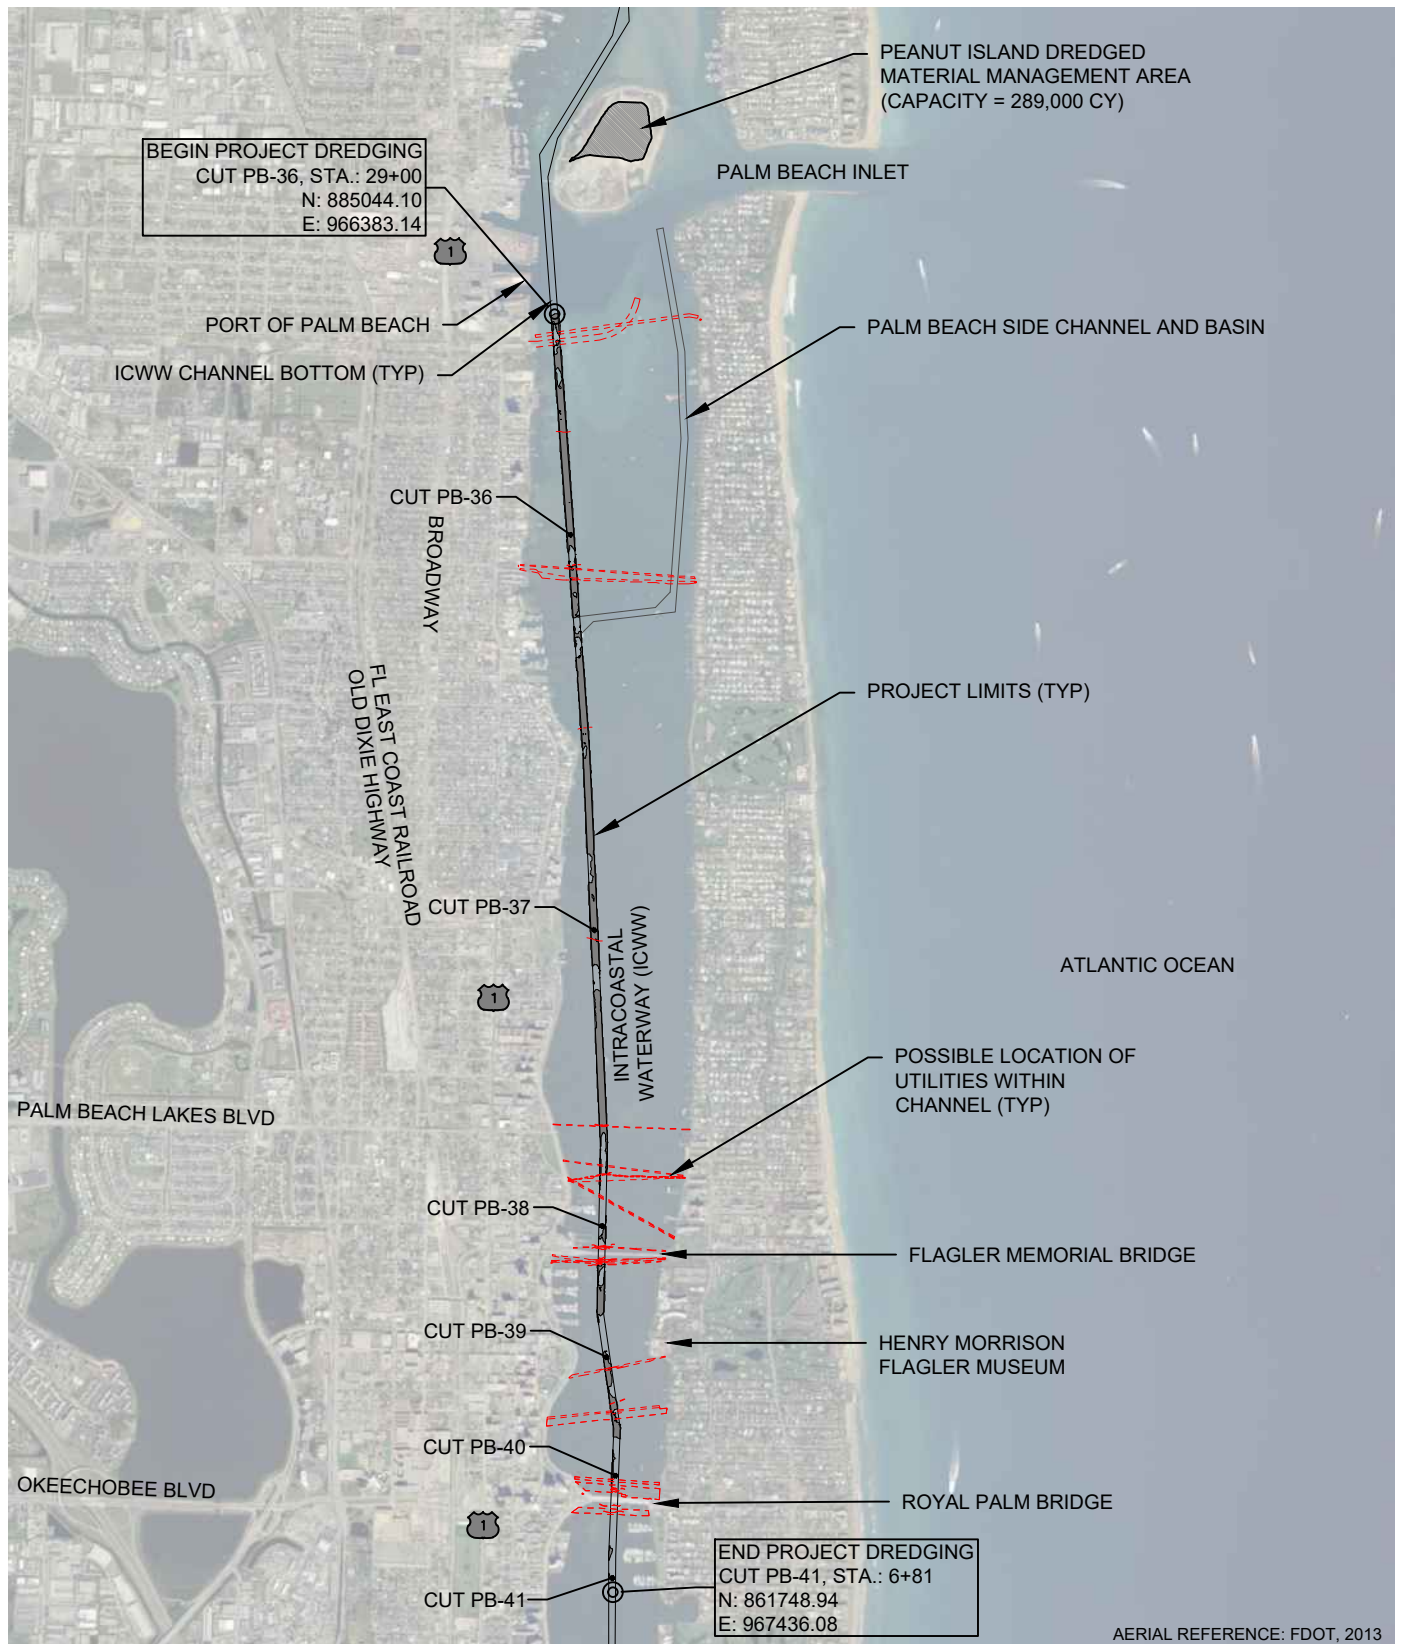

NOTE:
PROJECT DESIGN TEMPLATE IS -14.45 FT NAVD88 OR -12 FT MLLW
(-10 FT MLLW WITH ALLOWABLE 2 FT OVER-DREDGE)



0 3,500' 7,000'
SCALE: 1" = 3,500'

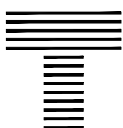

TAYLOR ENGINEERING INC.

10151 DEERWOOD PARK BLVD.
BLDG. 300, SUITE 300
JACKSONVILLE, FL 32256
CERTIFICATE OF AUTHORIZATION # 4815

FIGURE 2

**PROJECT OVERVIEW WITH AERIAL
ICWW MAINTENANCE DREDGING
PALM BEACH COUNTY, FLORIDA**

SEAL

PROJECT	C2016-003	DRAWN BY	CAS	SHEET	2 of 18	DATE	JUNE 2017
---------	-----------	----------	-----	-------	---------	------	-----------

LORI S. BROWNELL P.E. # 60025

DATE

PRELIMINARY DRAWINGS: THESE DRAWINGS ARE NOT IN FINAL FORM, BUT ARE BEING TRANSMITTED FOR AGENCY REVIEW.

C:\HY-SHELL\X\SYSTEM\PROJECTS\2016-003\FIND_ICWW\PALM BEACH_SOUTH\PERMIT\2016-003\PLANS A-14.DWG 6/14/2017 7:54:15 PM


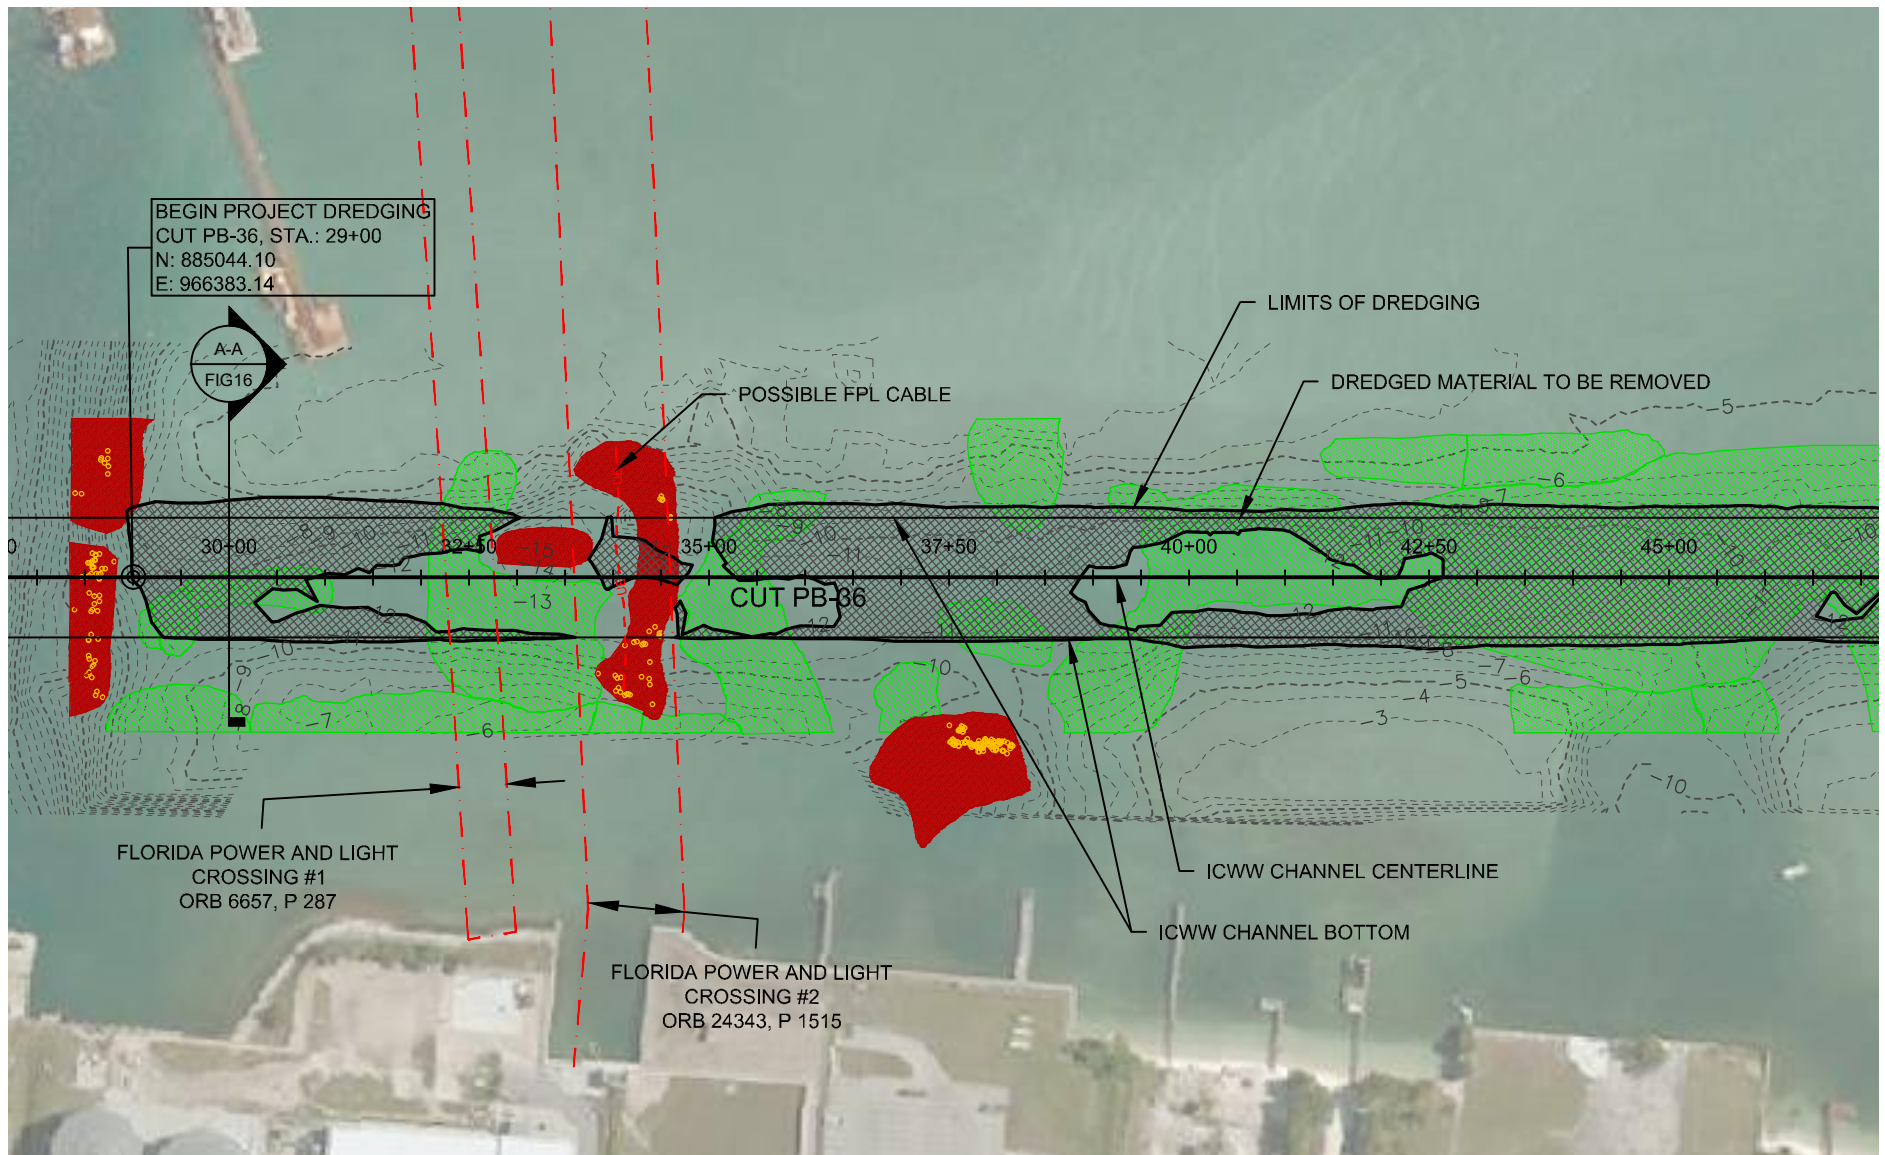



IMAGE REFERENCE: MICROSOFT BING OPENSTREETMAP 2014


PINNACLE ECOLOGICAL, INC., 2016

	SEAGRASSES		HARDBOTTOM		HARDBOTTOM CORALS
---	------------	---	------------	---	-------------------

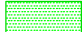

0 200' 400'

SCALE: 1" = 200'

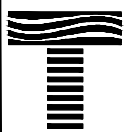

TAYLOR ENGINEERING INC.

10151 DEERWOOD PARK BLVD.
BLDG. 300, SUITE 300
JACKSONVILLE, FL 32256
CERTIFICATE OF AUTHORIZATION # 4815

FIGURE 3
ICWW DREDGE PLAN 1
ICWW MAINTENANCE DREDGING
PALM BEACH COUNTY, FLORIDA

PROJECT	C2016-003
DRAWN BY	CAS
SHEET	3 of 18
DATE	JUNE 2017

SEAL	
LORI S. BROWNELL P.E. # 60025	
DATE	

PRELIMINARY DRAWINGS: THESE DRAWINGS ARE NOT IN FINAL FORM, BUT ARE BEING TRANSMITTED FOR AGENCY REVIEW.

C:\HY-SHELL\X\SYSTEM\PROJECTS\2016-003\FIND_ICWW\PALMBEACH_SOUTH\PERMIT\2016-003\PLANS A-14.DWG 6/14/2017 7:54:19 PM

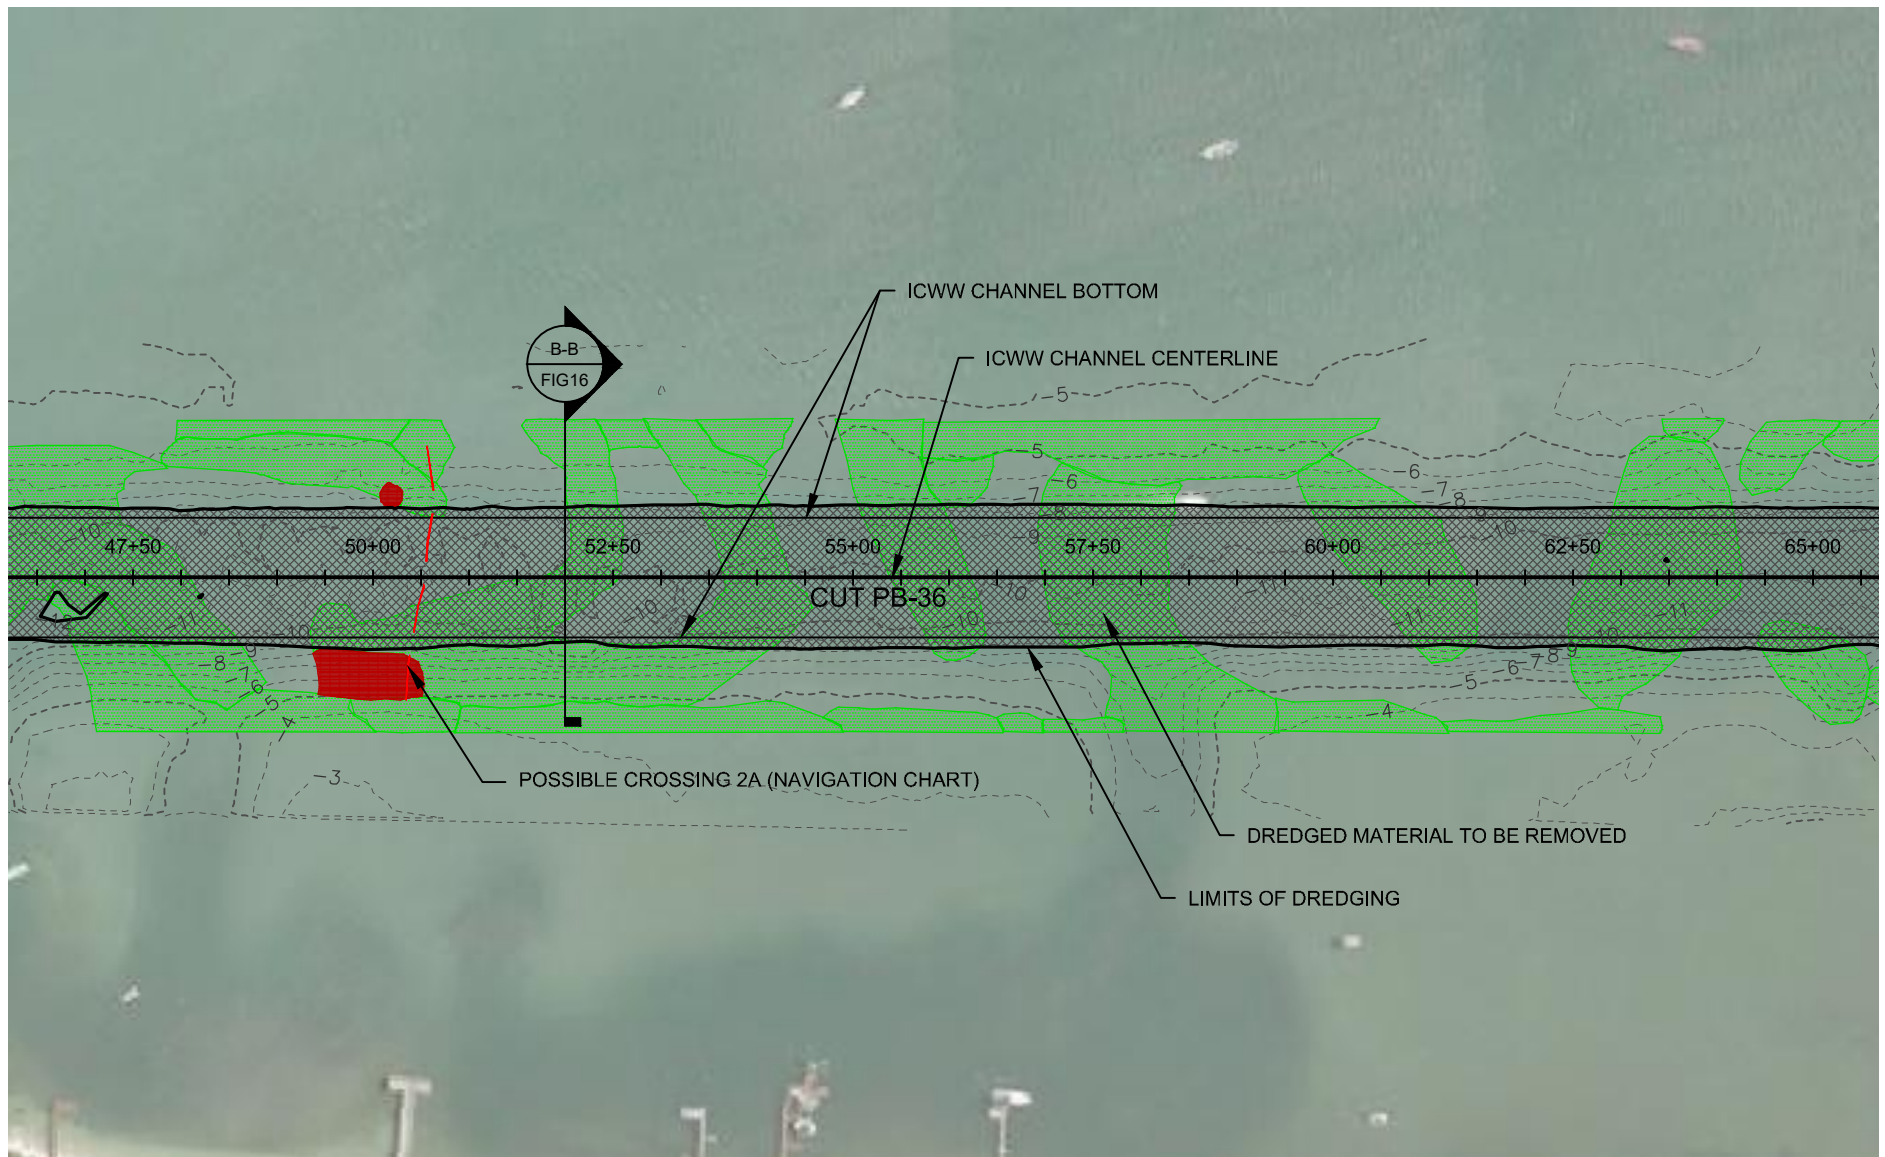


IMAGE REFERENCE: MICROSOFT BING OPENSTREETMAP 2014

PINNACLE ECOLOGICAL, INC., 2016

SEAGRASSES

HARDBOTTOM

HARDBOTTOM CORALS



0 200' 400'

SCALE: 1" = 200'



TAYLOR ENGINEERING INC.

10151 DEERWOOD PARK BLVD.
BLDG. 300, SUITE 300
JACKSONVILLE, FL 32256
CERTIFICATE OF AUTHORIZATION # 4815

FIGURE 4
ICWW DREDGE PLAN 2
ICWW MAINTENANCE DREDGING
PALM BEACH COUNTY, FLORIDA

PROJECT	C2016-003
DRAWN BY	CAS
SHEET	4 of 18
DATE	JUNE 2017

SEAL	
LORI S. BROWNELL P.E. # 60025	DATE

PRELIMINARY DRAWINGS: THESE DRAWINGS ARE NOT IN FINAL FORM, BUT ARE BEING TRANSMITTED FOR AGENCY REVIEW.

C:\HYDRO\PROJECTS\2016\003 FIND_ICWW\PALM BEACH SOUTH\PERMIT\2016-003 P-PLANS A-14.DWG 6/14/2017 7:54:22 PM

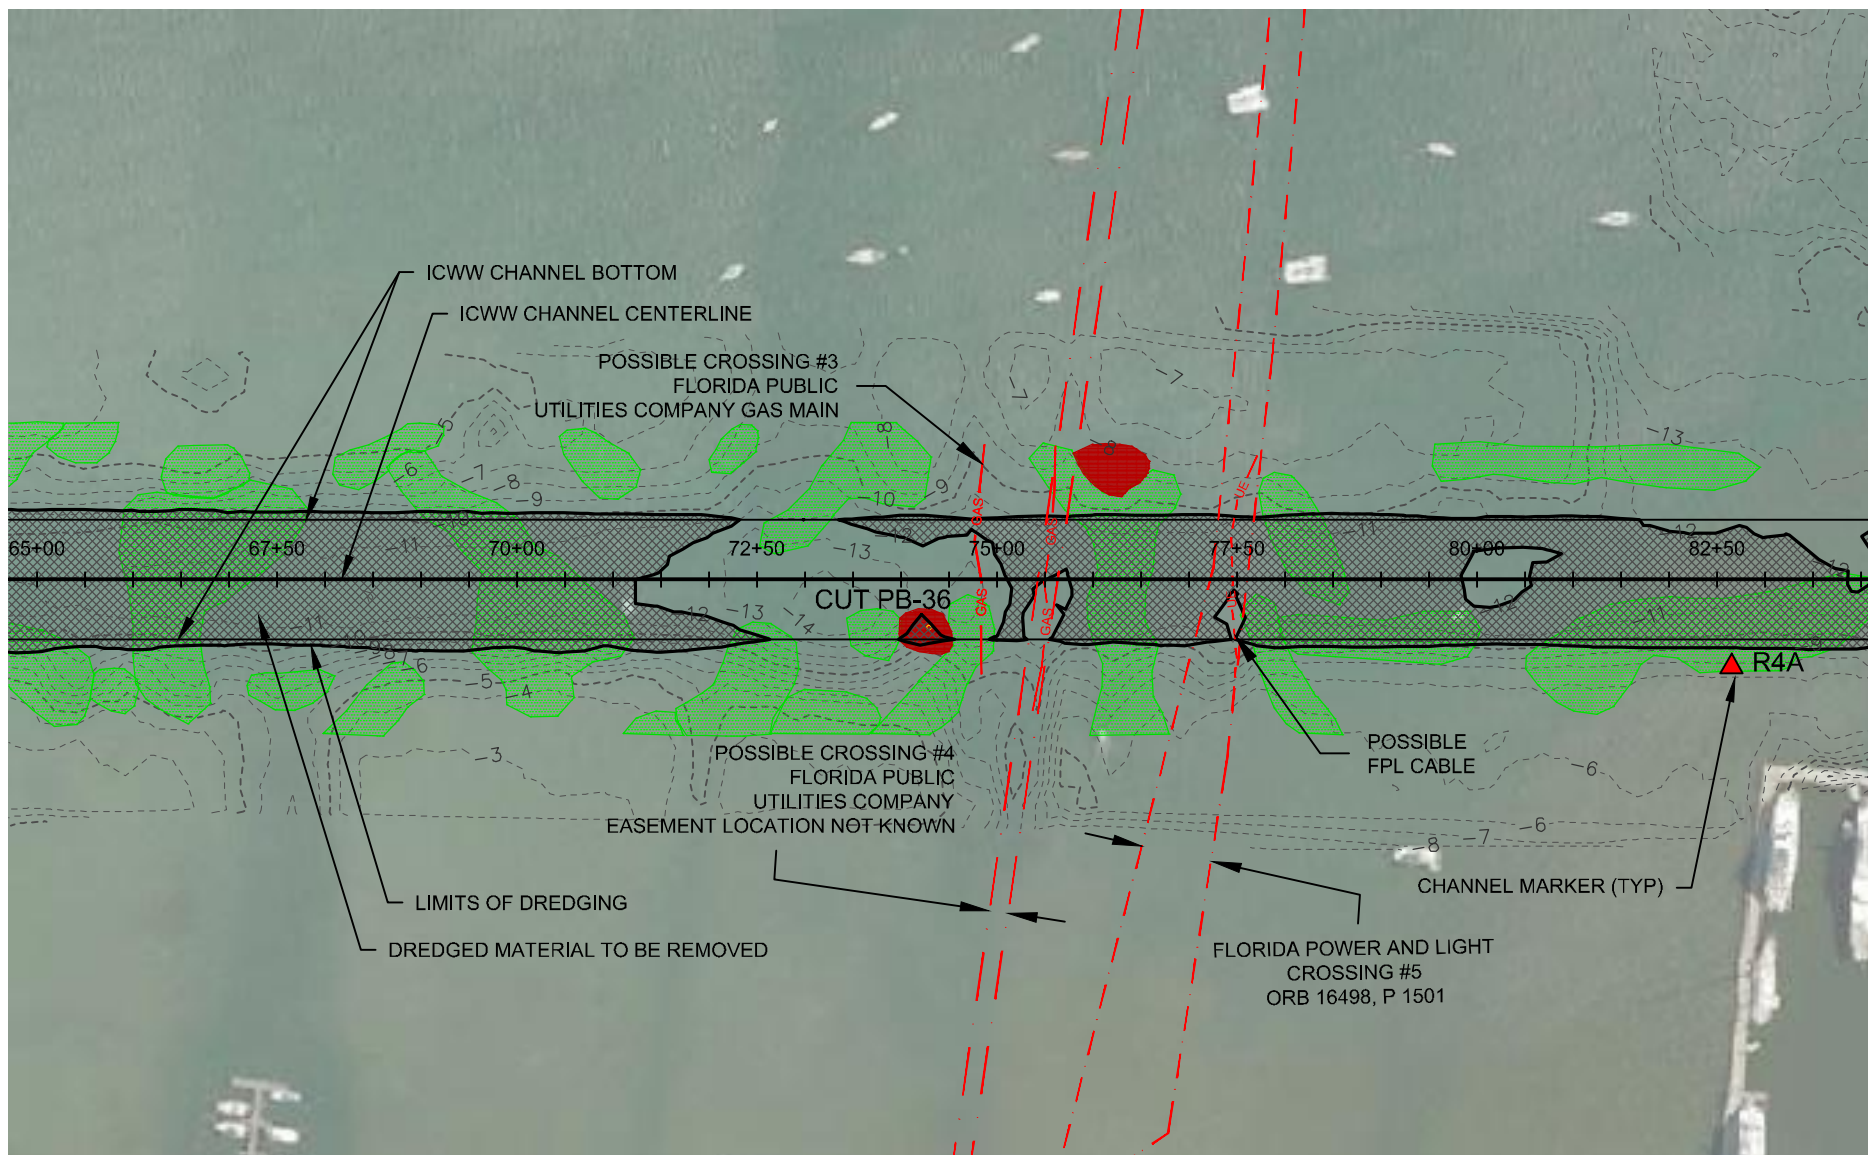


IMAGE REFERENCE: MICROSOFT BING OPENSTREETMAP 2014

PINNACLE ECOLOGICAL, INC., 2016



SEAGRASSES



HARDBOTTOM



HARDBOTTOM CORALS



0 200' 400'
SCALE: 1" = 200'



TAYLOR ENGINEERING INC.

10151 DEERWOOD PARK BLVD.
BLDG. 300, SUITE 300
JACKSONVILLE, FL 32256
CERTIFICATE OF AUTHORIZATION # 4815

FIGURE 5
ICWW DREDGE PLAN 3
ICWW MAINTENANCE DREDGING
PALM BEACH COUNTY, FLORIDA

PROJECT	C2016-003
DRAWN BY	CAS
SHEET	5 of 18
DATE	JUNE 2017

SEAL	
LORI S. BROWNELL P.E. # 60025	DATE

PRELIMINARY DRAWINGS: THESE DRAWINGS ARE NOT IN FINAL FORM, BUT ARE BEING TRANSMITTED FOR AGENCY REVIEW.

C:\HY_SHELL\X\SYSTEM\PROJECTS\C2016-003_FIND_ICWW\PALMBEACH_SOUTH\PERMIT\C2016-003_P-PLANS A-14.DWG 6/14/2017 7:54:25 PM

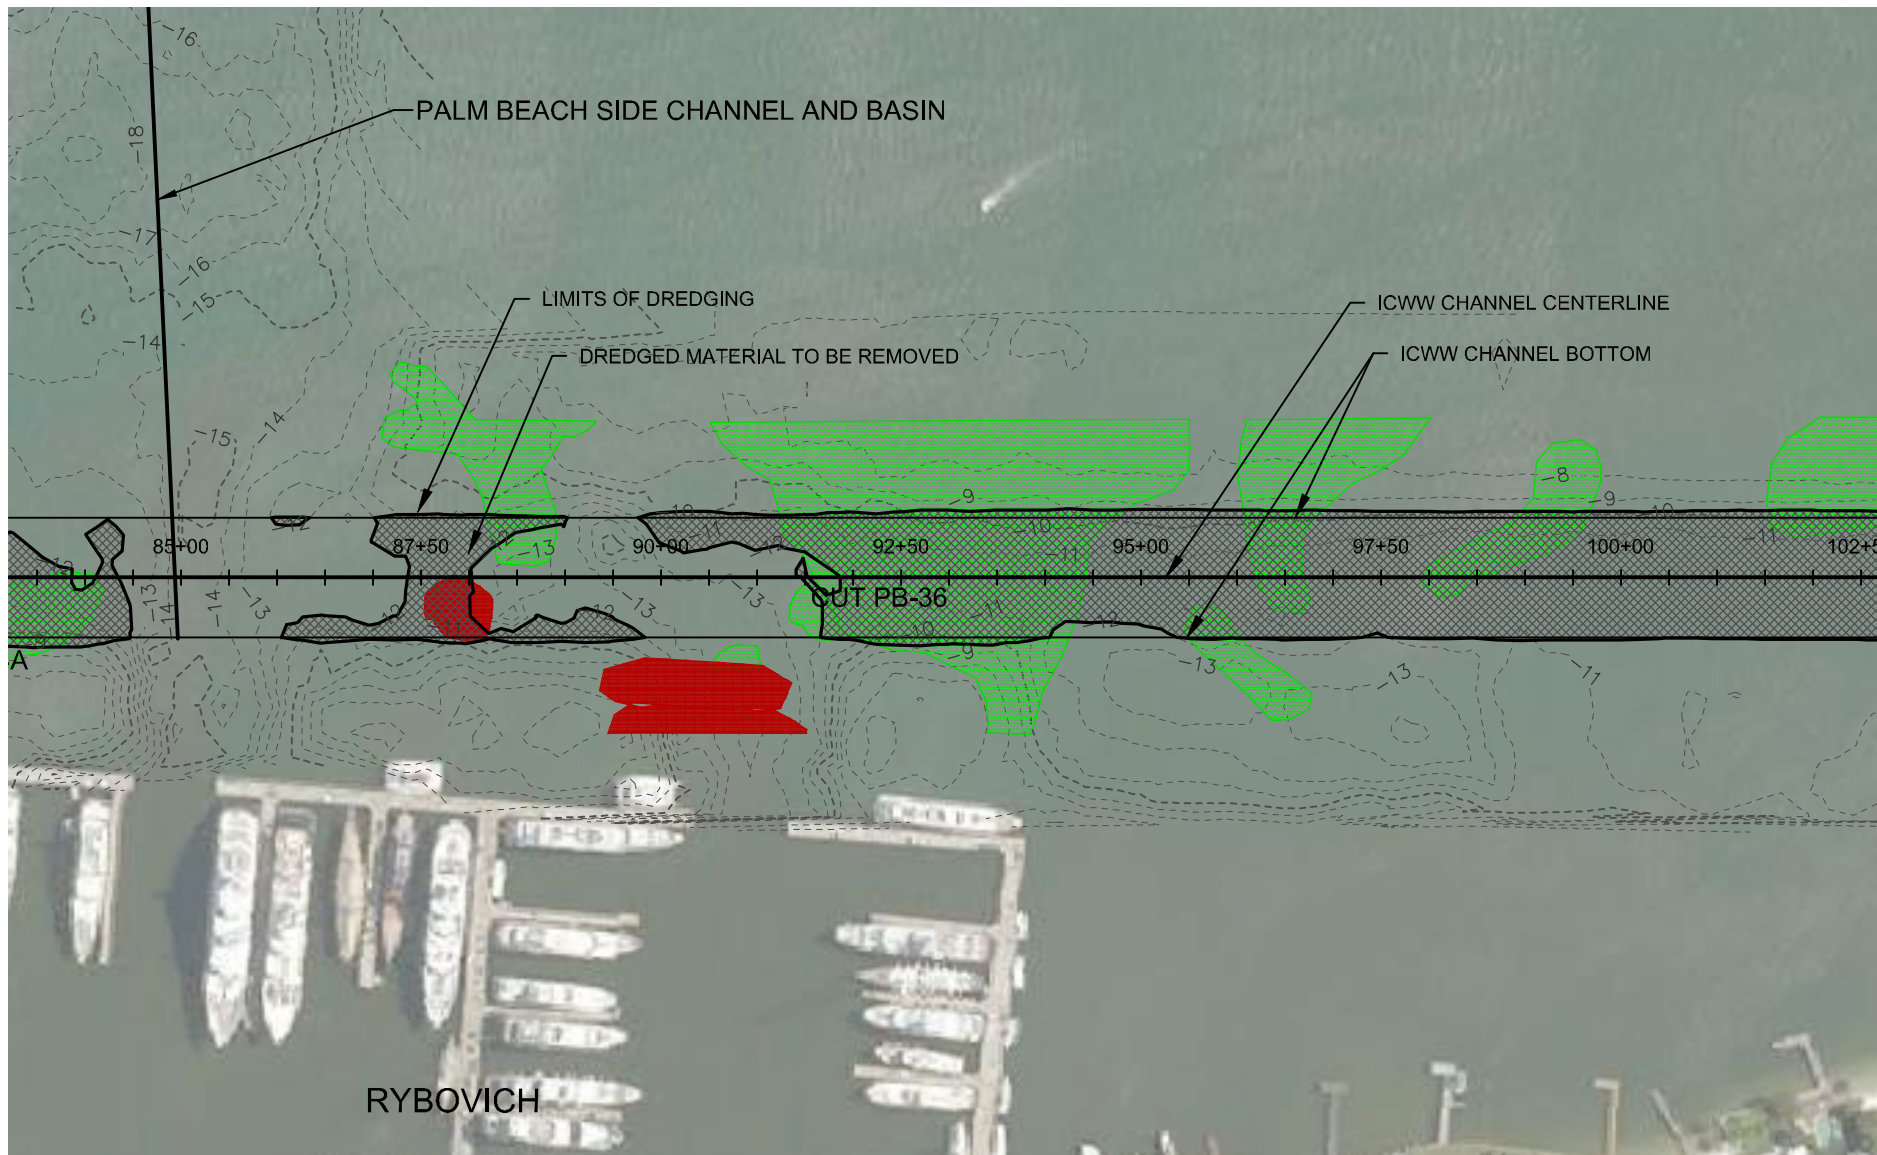


IMAGE REFERENCE: MICROSOFT BING OPENSTREETMAP 2014

PINNACLE ECOLOGICAL, INC., 2016

SEAGRASSES

HARDBOTTOM

HARDBOTTOM CORALS



0 200' 400'

SCALE: 1" = 200'



TAYLOR ENGINEERING INC.

10151 DEERWOOD PARK BLVD.
BLDG. 300, SUITE 300
JACKSONVILLE, FL 32256
CERTIFICATE OF AUTHORIZATION # 4815

FIGURE 6
ICWW DREDGE PLAN 4
ICWW MAINTENANCE DREDGING
PALM BEACH COUNTY, FLORIDA

PROJECT	C2016-003
DRAWN BY	CAS
SHEET	6 of 18
DATE	JUNE 2017

SEAL

LORI S. BROWNELL P.E. # 60025

DATE

PRELIMINARY DRAWINGS: THESE DRAWINGS ARE NOT IN FINAL FORM, BUT ARE BEING TRANSMITTED FOR AGENCY REVIEW.

C:\HYDRO\PROJECTS\C2016-003\FIND_ICWW\PALM BEACH_SOUTH\PERMIT\C2016-003-P-PLANS COMMON ODD.DWG 6/14/2017 7:54:47 PM

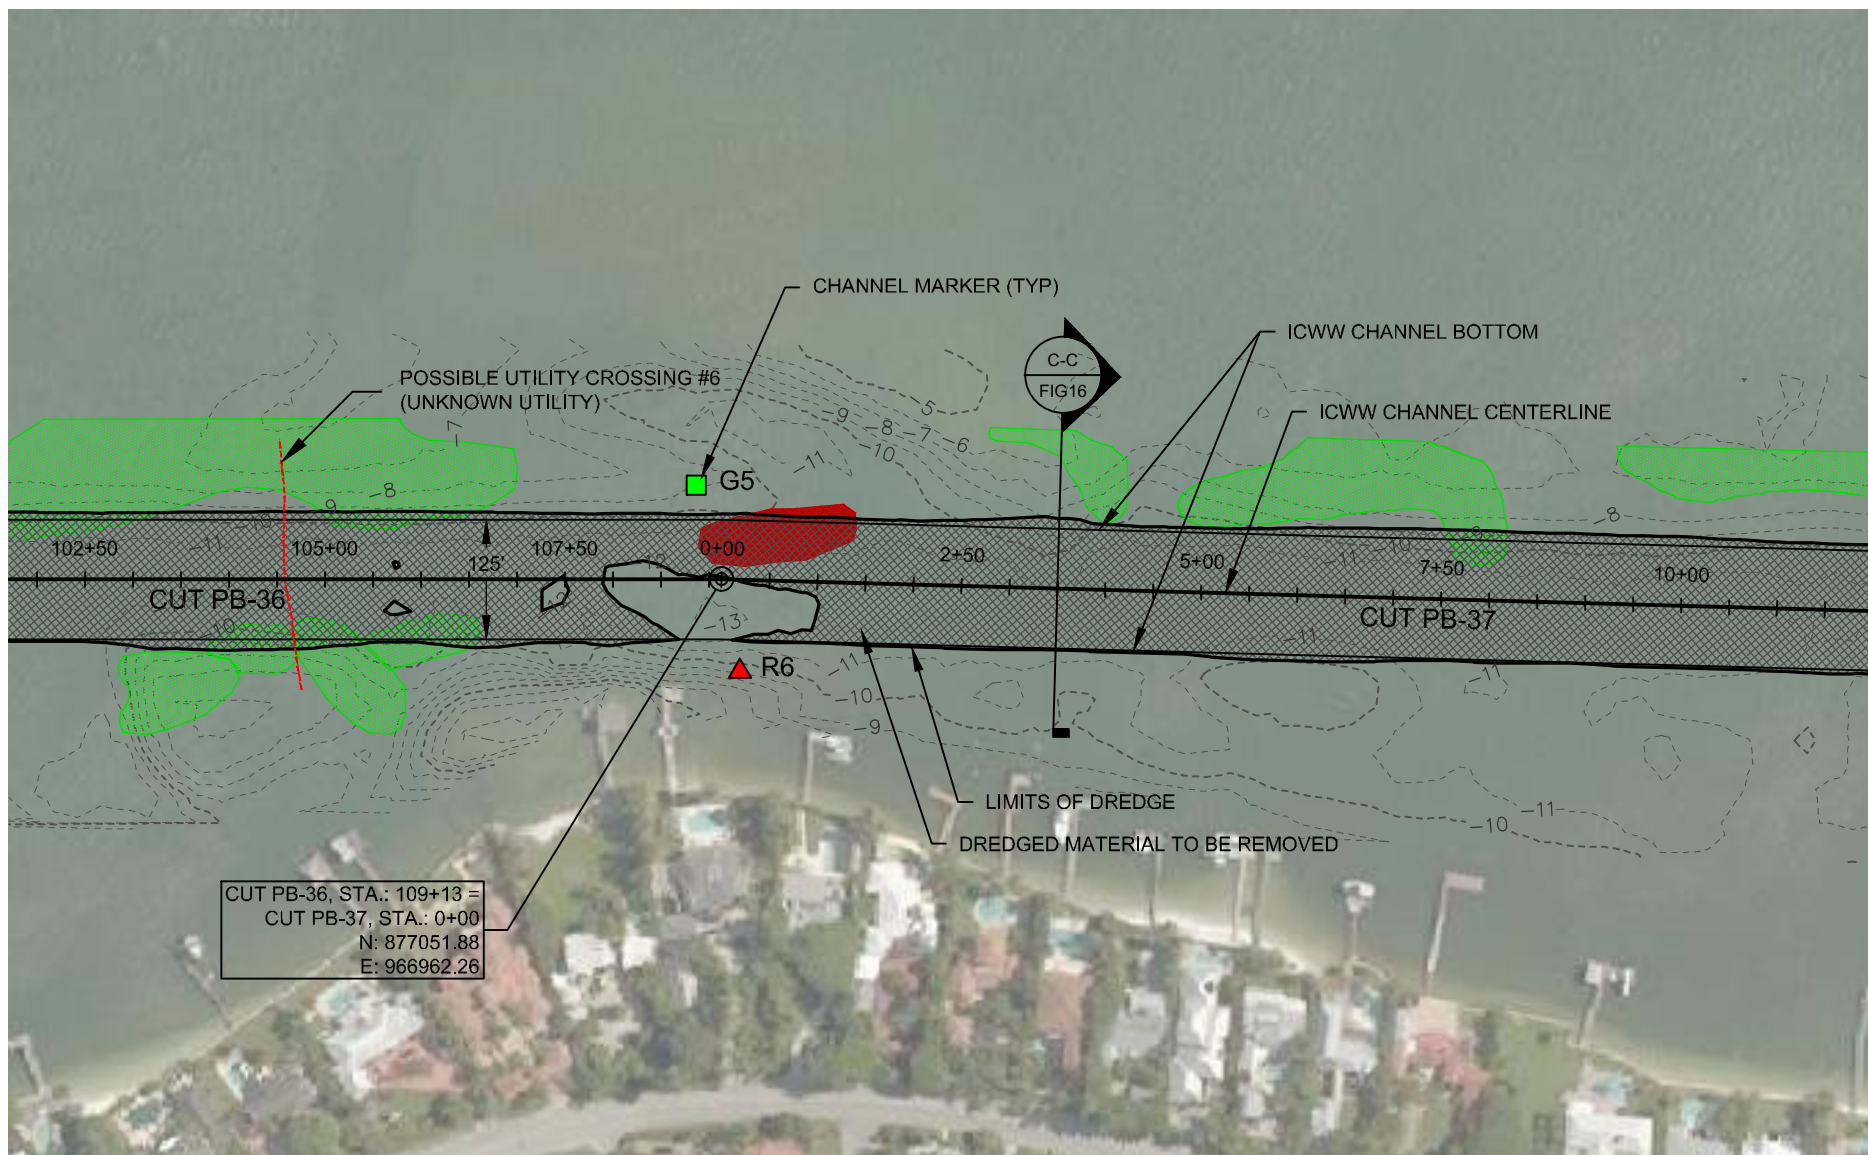


IMAGE REFERENCE: MICROSOFT BING OPENSTREETMAP 2014

PINNACLE ECOLOGICAL, INC., 2016

	SEAGRASSES		HARDBOTTOM		HARDBOTTOM CORALS
---	------------	---	------------	---	-------------------



0 200' 400'

SCALE: 1" = 200'



TAYLOR ENGINEERING INC.

10151 DEERWOOD PARK BLVD.
BLDG. 300, SUITE 300
JACKSONVILLE, FL 32256
CERTIFICATE OF AUTHORIZATION # 4815

FIGURE 7
ICWW DREDGE PLAN 5
ICWW MAINTENANCE DREDGING
PALM BEACH COUNTY, FLORIDA

PROJECT	C2016-003
DRAWN BY	CAS
SHEET	7 of 18
DATE	JUNE 2017

SEAL

LORI S. BROWNELL P.E. # 60025

DATE

PRELIMINARY DRAWINGS: THESE DRAWINGS ARE NOT IN FINAL FORM, BUT ARE BEING TRANSMITTED FOR AGENCY REVIEW.

C:\P\PROJECTS\2016-003\FIG9_ICWW\PALMBEACH_SOUTH\PERMIT\2016-003-P-PLANS\COMMON\ODD.DWG 6/14/2017 7:55:29 PM

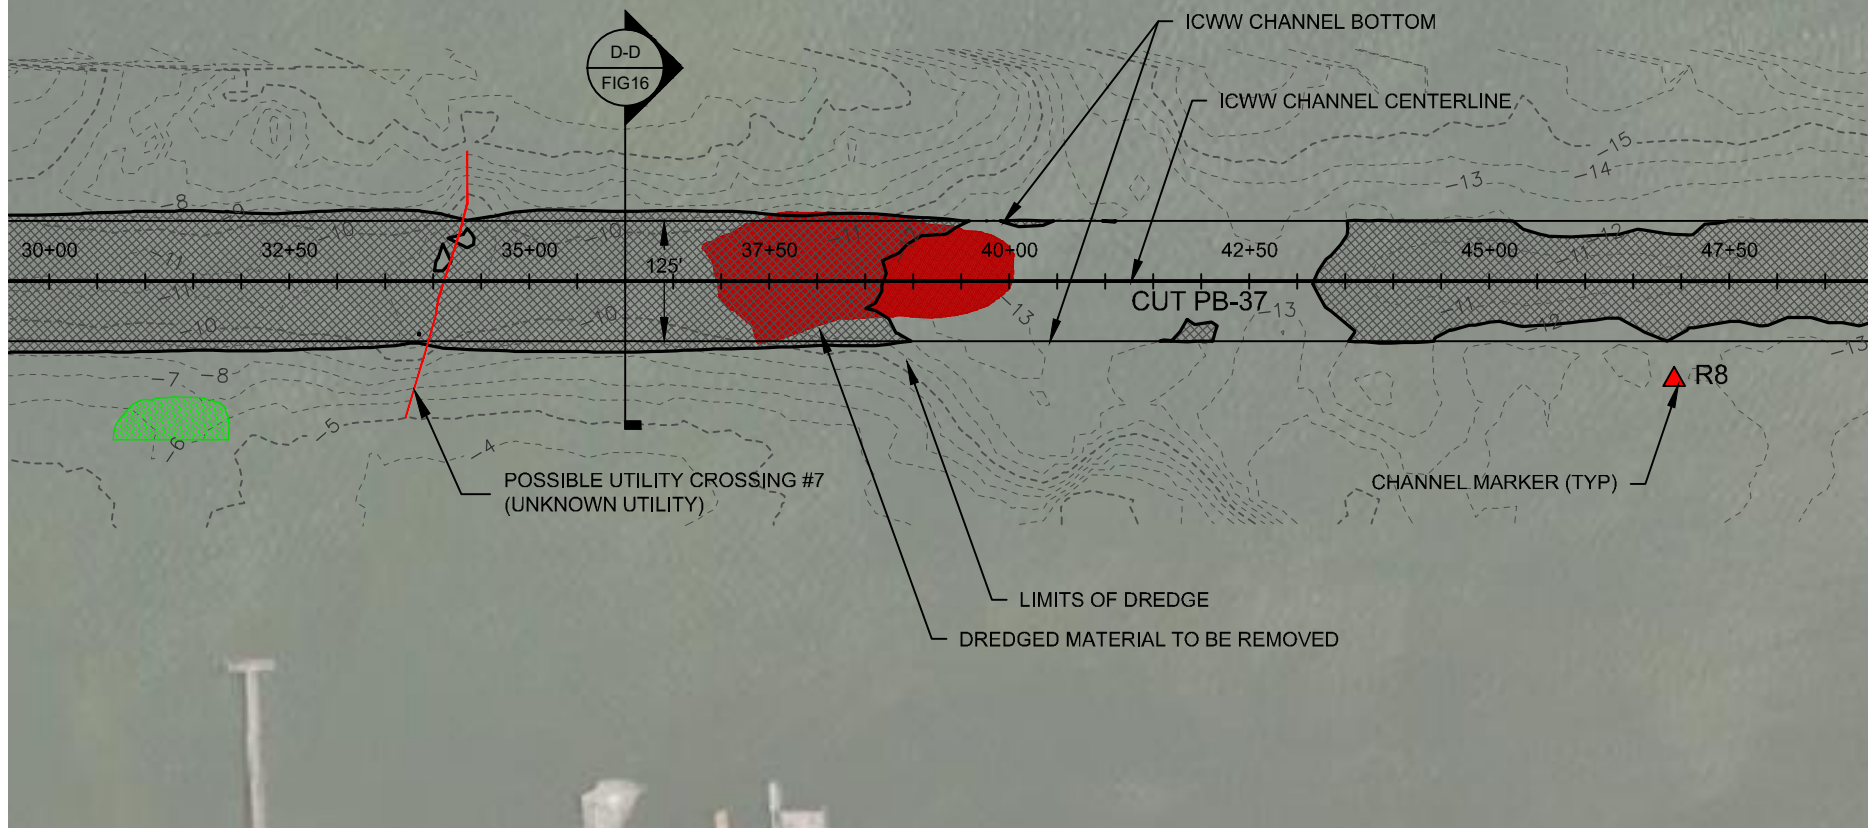


IMAGE REFERENCE: MICROSOFT BING OPENSTREETMAP 2014

PINNACLE ECOLOGICAL, INC., 2016

	SEAGRASSES		HARDBOTTOM		HARDBOTTOM CORALS
---	------------	---	------------	---	-------------------



0 200' 400'

SCALE: 1" = 200'



TAYLOR ENGINEERING INC.

10151 DEERWOOD PARK BLVD.
BLDG. 300, SUITE 300
JACKSONVILLE, FL 32256
CERTIFICATE OF AUTHORIZATION # 4815

FIGURE 9
ICWW DREDGE PLAN 7
ICWW MAINTENANCE DREDGING
PALM BEACH COUNTY, FLORIDA

PROJECT	C2016-003
DRAWN BY	CAS
SHEET	9 of 18
DATE	JUNE 2017

SEAL

LORI S. BROWNELL P.E.# 60025

DATE

PRELIMINARY DRAWINGS: THESE DRAWINGS ARE NOT IN FINAL FORM, BUT ARE BEING TRANSMITTED FOR AGENCY REVIEW.

C:\HYDRO\PROJECTS\2016-003\FIG10_ICWW\PALM BEACH_ SOUTH\PERMIT\2016-003-P-PLANS COMMON EVEN.DWG 6/14/2017 7:55:50 PM

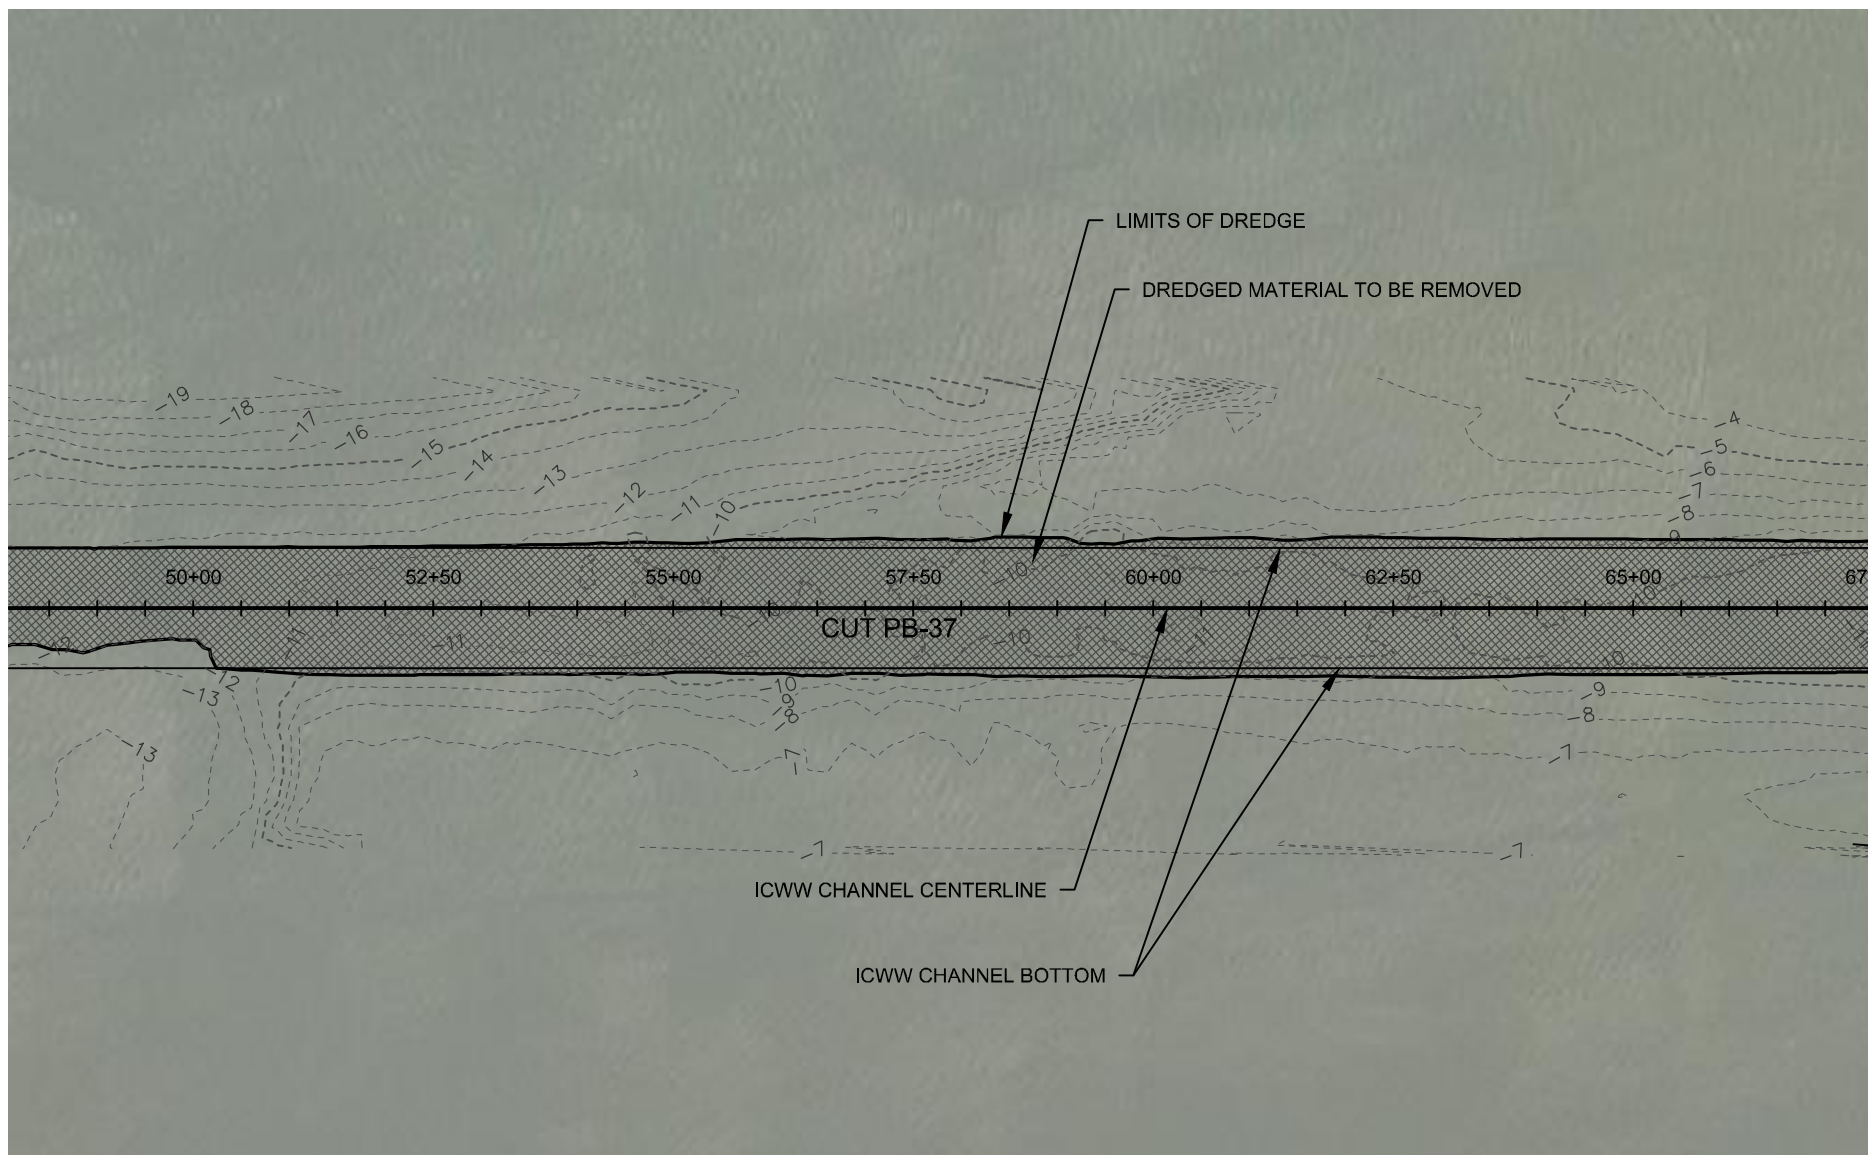


IMAGE REFERENCE: MICROSOFT BING OPENSTREETMAP 2014

PINNACLE ECOLOGICAL, INC., 2016



SEAGRASSES




HARDBOTTOM



HARDBOTTOM CORALS



0 200' 400'
SCALE: 1" = 200'

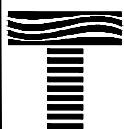

TAYLOR ENGINEERING INC.

10151 DEERWOOD PARK BLVD.
BLDG. 300, SUITE 300
JACKSONVILLE, FL 32256
CERTIFICATE OF AUTHORIZATION # 4815

FIGURE 10
ICWW DREDGE PLAN 8
ICWW MAINTENANCE DREDGING
PALM BEACH COUNTY, FLORIDA

PROJECT	C2016-003
DRAWN BY	CAS
SHEET	10 of 18
DATE	JUNE 2017

SEAL

LORI S. BROWNELL P.E. # 60025

DATE

PRELIMINARY DRAWINGS: THESE DRAWINGS ARE NOT IN FINAL FORM, BUT ARE BEING TRANSMITTED FOR AGENCY REVIEW.

C:\HYDRO\PROJECTS\2016\003\FIG11_ICWW\PALM BEACH_L_SOUTH\PERMIT\2016-003-P-PLANS\COMMON\ODD.DWG 6/14/2017 7:56:11 PM

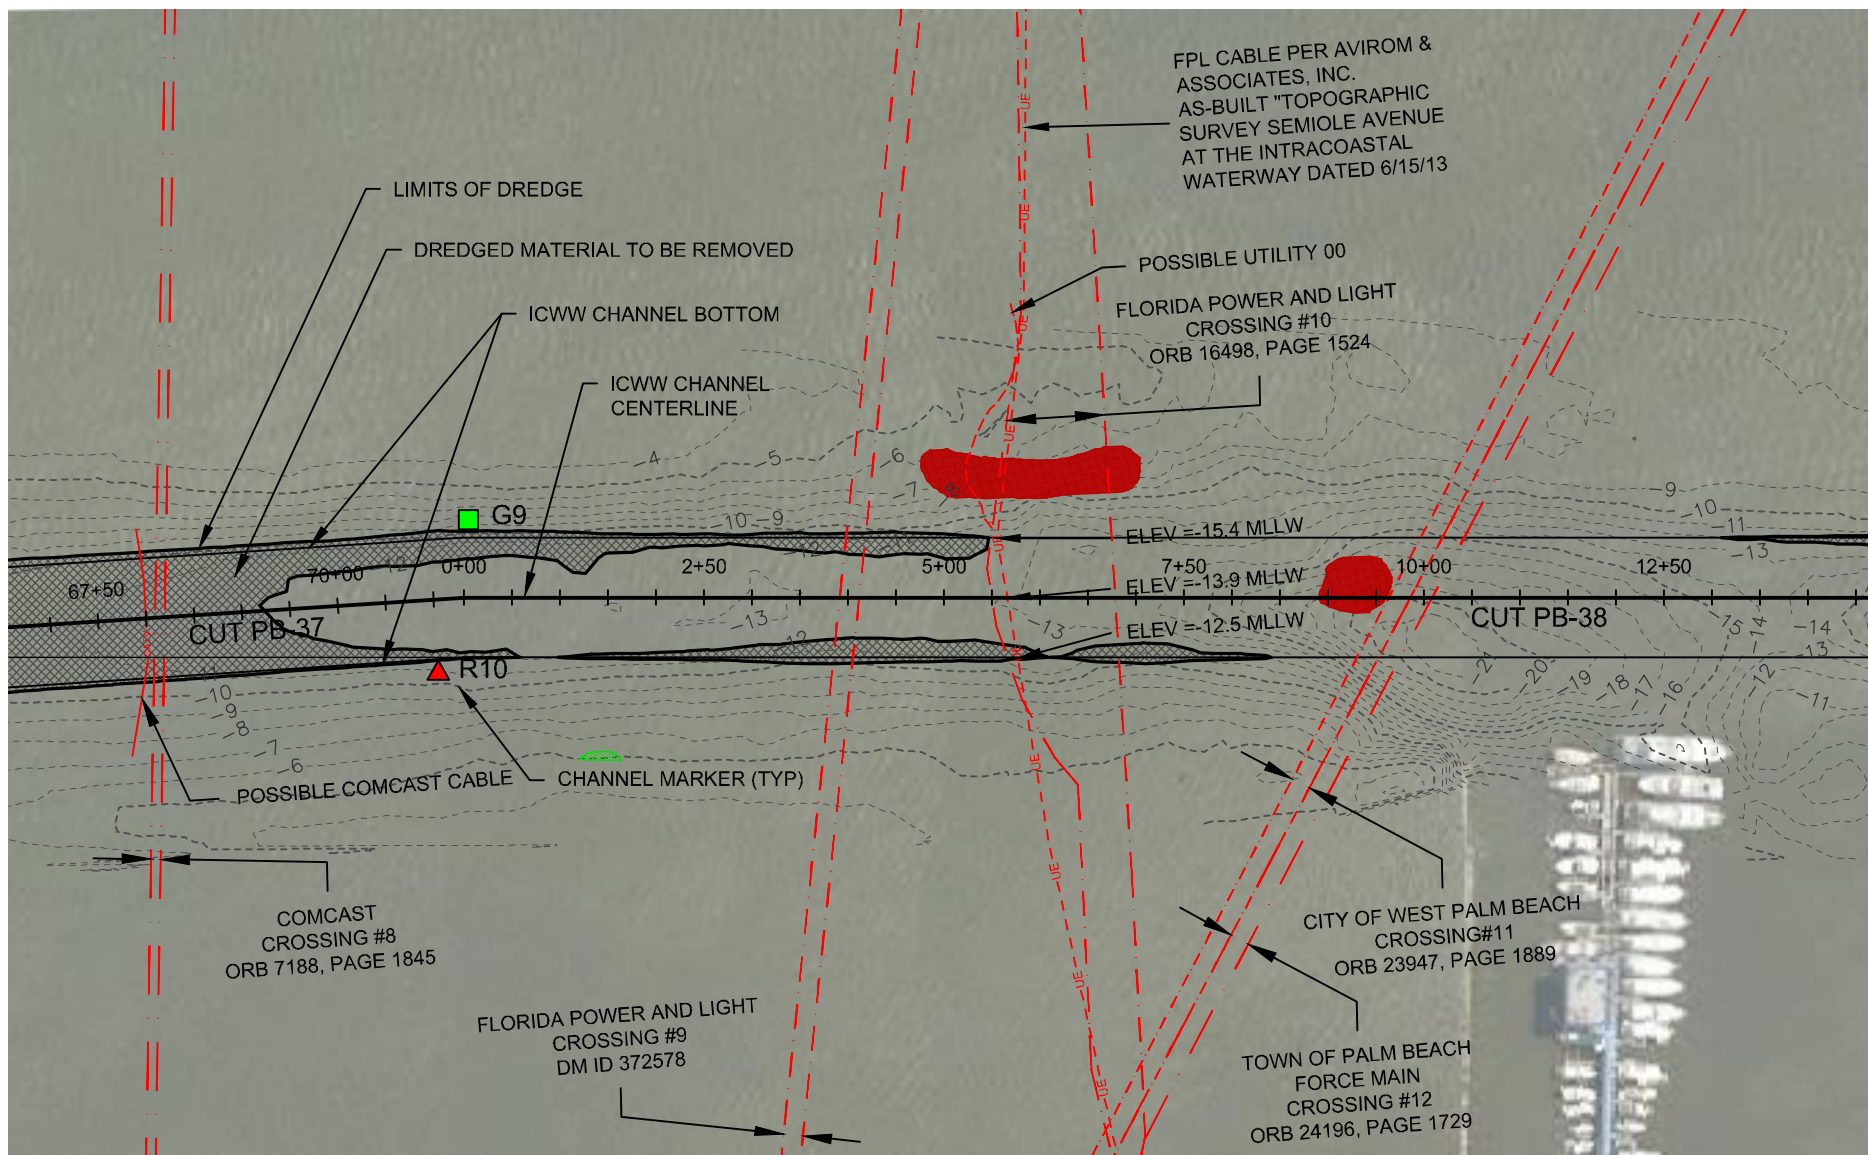


IMAGE REFERENCE: MICROSOFT BING OPENSTREETMAP 2014

PINNACLE ECOLOGICAL, INC., 2016

SEAGRASSES

HARDBOTTOM

HARDBOTTOM CORALS



TAYLOR ENGINEERING INC.

10151 DEERWOOD PARK BLVD.
BLDG. 300, SUITE 300
JACKSONVILLE, FL 32256
CERTIFICATE OF AUTHORIZATION # 4815

FIGURE 11
ICWW DREDGE PLAN 9
ICWW MAINTENANCE DREDGING
PALM BEACH COUNTY, FLORIDA



0 200' 400'
SCALE: 1" = 200'

PROJECT	C2016-003
DRAWN BY	CAS
SHEET	11 of 18
DATE	JUNE 2017

SEAL

LORI S. BROWNELL P.E. # 60025

DATE

C:\P\PROJECTS\C2016-003\FIND_ICWW\PALMBEACH_SOUTH\PERMIT\C2016-003-P-PLANS COMMON ELEVEN.DWG 6/14/2017 7:56:32 PM

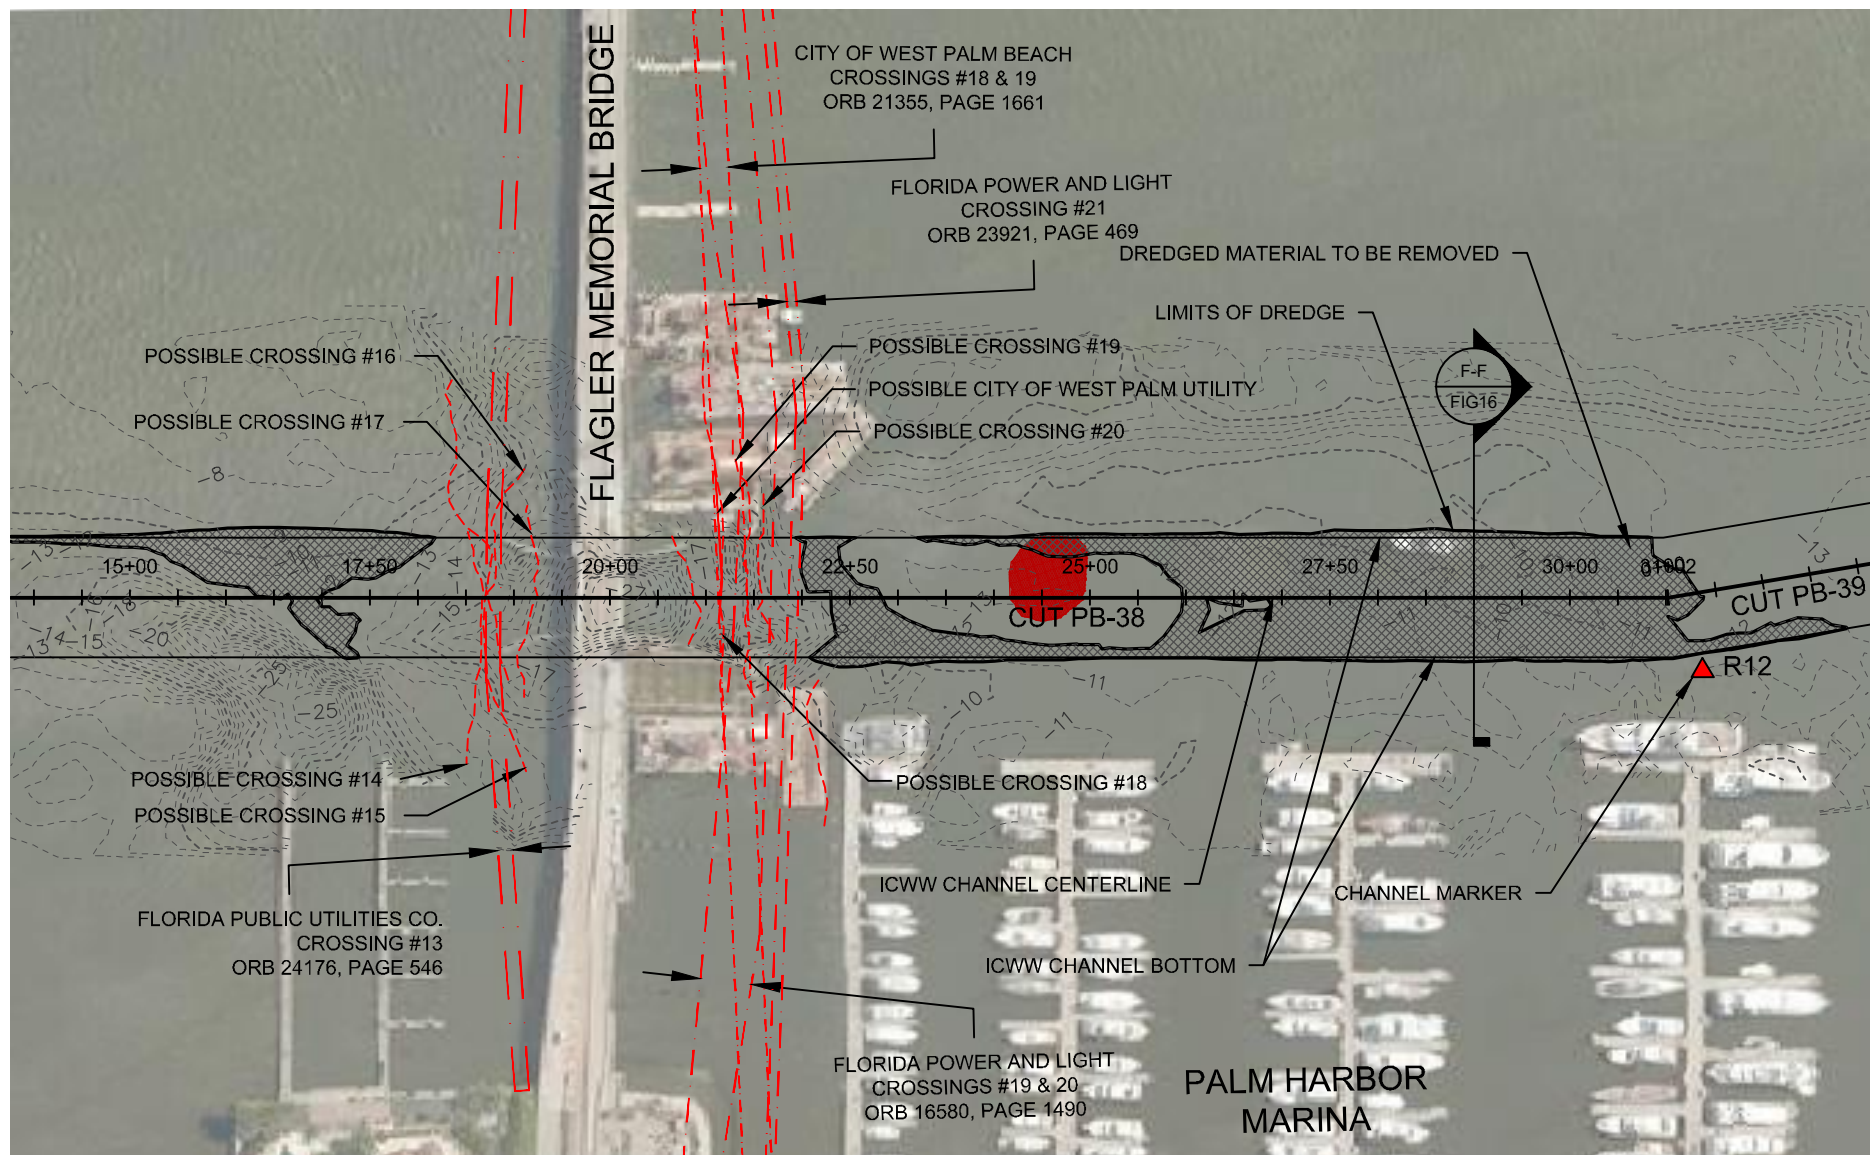


IMAGE REFERENCE: MICROSOFT BING OPENSTREETMAP 2014


PINNACLE ECOLOGICAL, INC., 2016

	SEAGRASSES		HARDBOTTOM		HARDBOTTOM CORALS
---	------------	---	------------	---	-------------------



0 200' 400'

SCALE: 1" = 200'

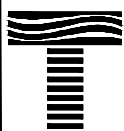

TAYLOR ENGINEERING INC.

10151 DEERWOOD PARK BLVD.
BLDG. 300, SUITE 300
JACKSONVILLE, FL 32256
CERTIFICATE OF AUTHORIZATION # 4815

FIGURE 12
ICWW DREDGE PLAN 10
ICWW MAINTENANCE DREDGING
PALM BEACH COUNTY, FLORIDA

PROJECT	C2016-003
DRAWN BY	CAS
SHEET	12 of 18
DATE	JUNE 2017

SEAL	
LORI S. BROWNELL P.E. # 60025	
DATE	

PRELIMINARY DRAWINGS: THESE DRAWINGS ARE NOT IN FINAL FORM, BUT ARE BEING TRANSMITTED FOR AGENCY REVIEW.

C:\HY-SHELL\X\SYSTEM\PROJECTS\2016-003\FIND_ICWW\PALMBEACH_SOUTH\PERMIT\2016-003-P-PLANS COMMON\11\ENR.DWG 6/14/2017 7:57:12 PM

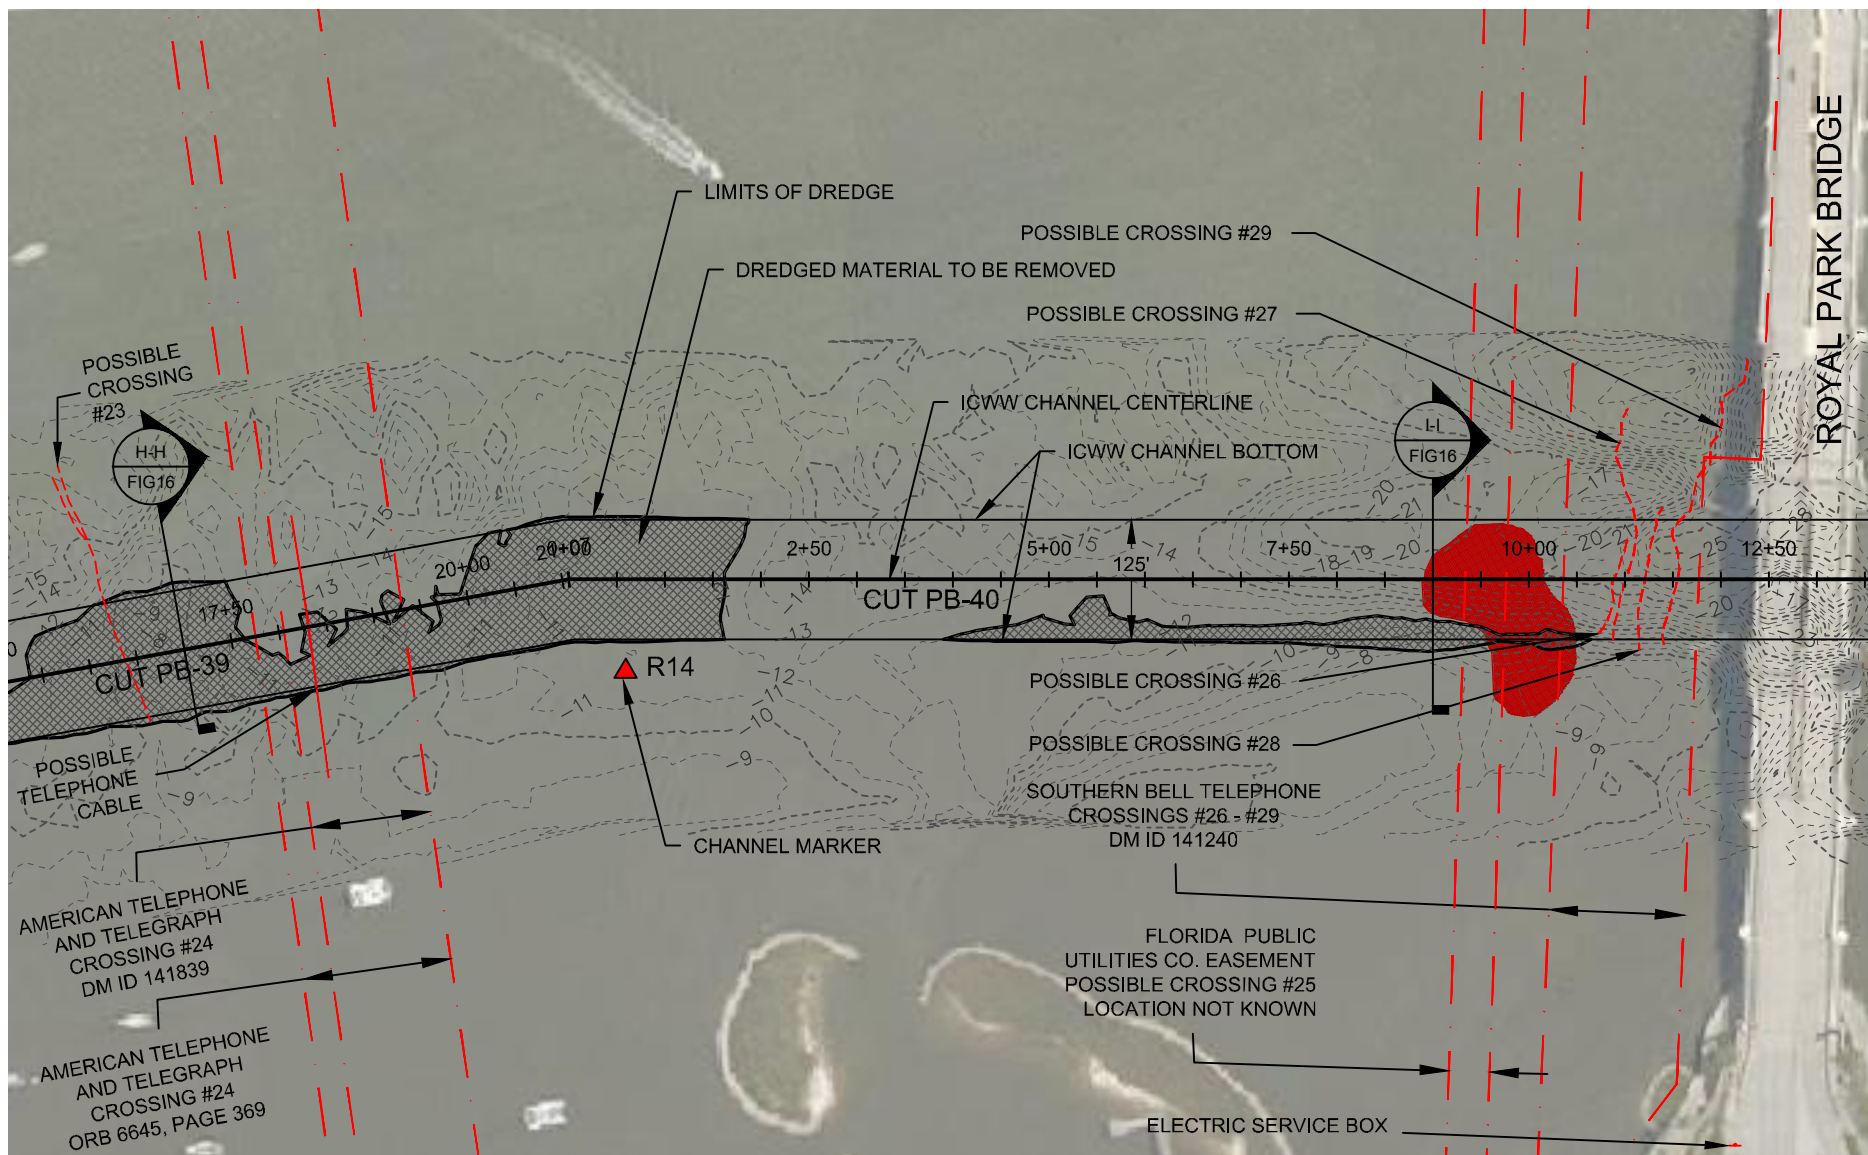


IMAGE REFERENCE: MICROSOFT BING OPENSTREETMAP 2014

PINNACLE ECOLOGICAL, INC., 2016



SEAGRASSES



HARDBOTTOM



HARDBOTTOM CORALS



TAYLOR ENGINEERING INC.

10151 DEERWOOD PARK BLVD.
BLDG. 300, SUITE 300
JACKSONVILLE, FL 32256
CERTIFICATE OF AUTHORIZATION # 4815



FIGURE 14
ICWW DREDGE PLAN 12
ICWW MAINTENANCE DREDGING
PALM BEACH COUNTY, FLORIDA

PROJECT	C2016-003
DRAWN BY	CAS
SHEET	14 of 18
DATE	JUNE 2017

SEAL	
LORI S. BROWNELL P.E. # 60025	DATE

PRELIMINARY DRAWINGS: THESE DRAWINGS ARE NOT IN FINAL FORM, BUT ARE BEING TRANSMITTED FOR AGENCY REVIEW.

C:\PROJECTS\2016\003\PROJECTS\2016\003\PLANS COMMON\000.DWG 6/14/2017 7:57:31 PM

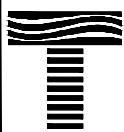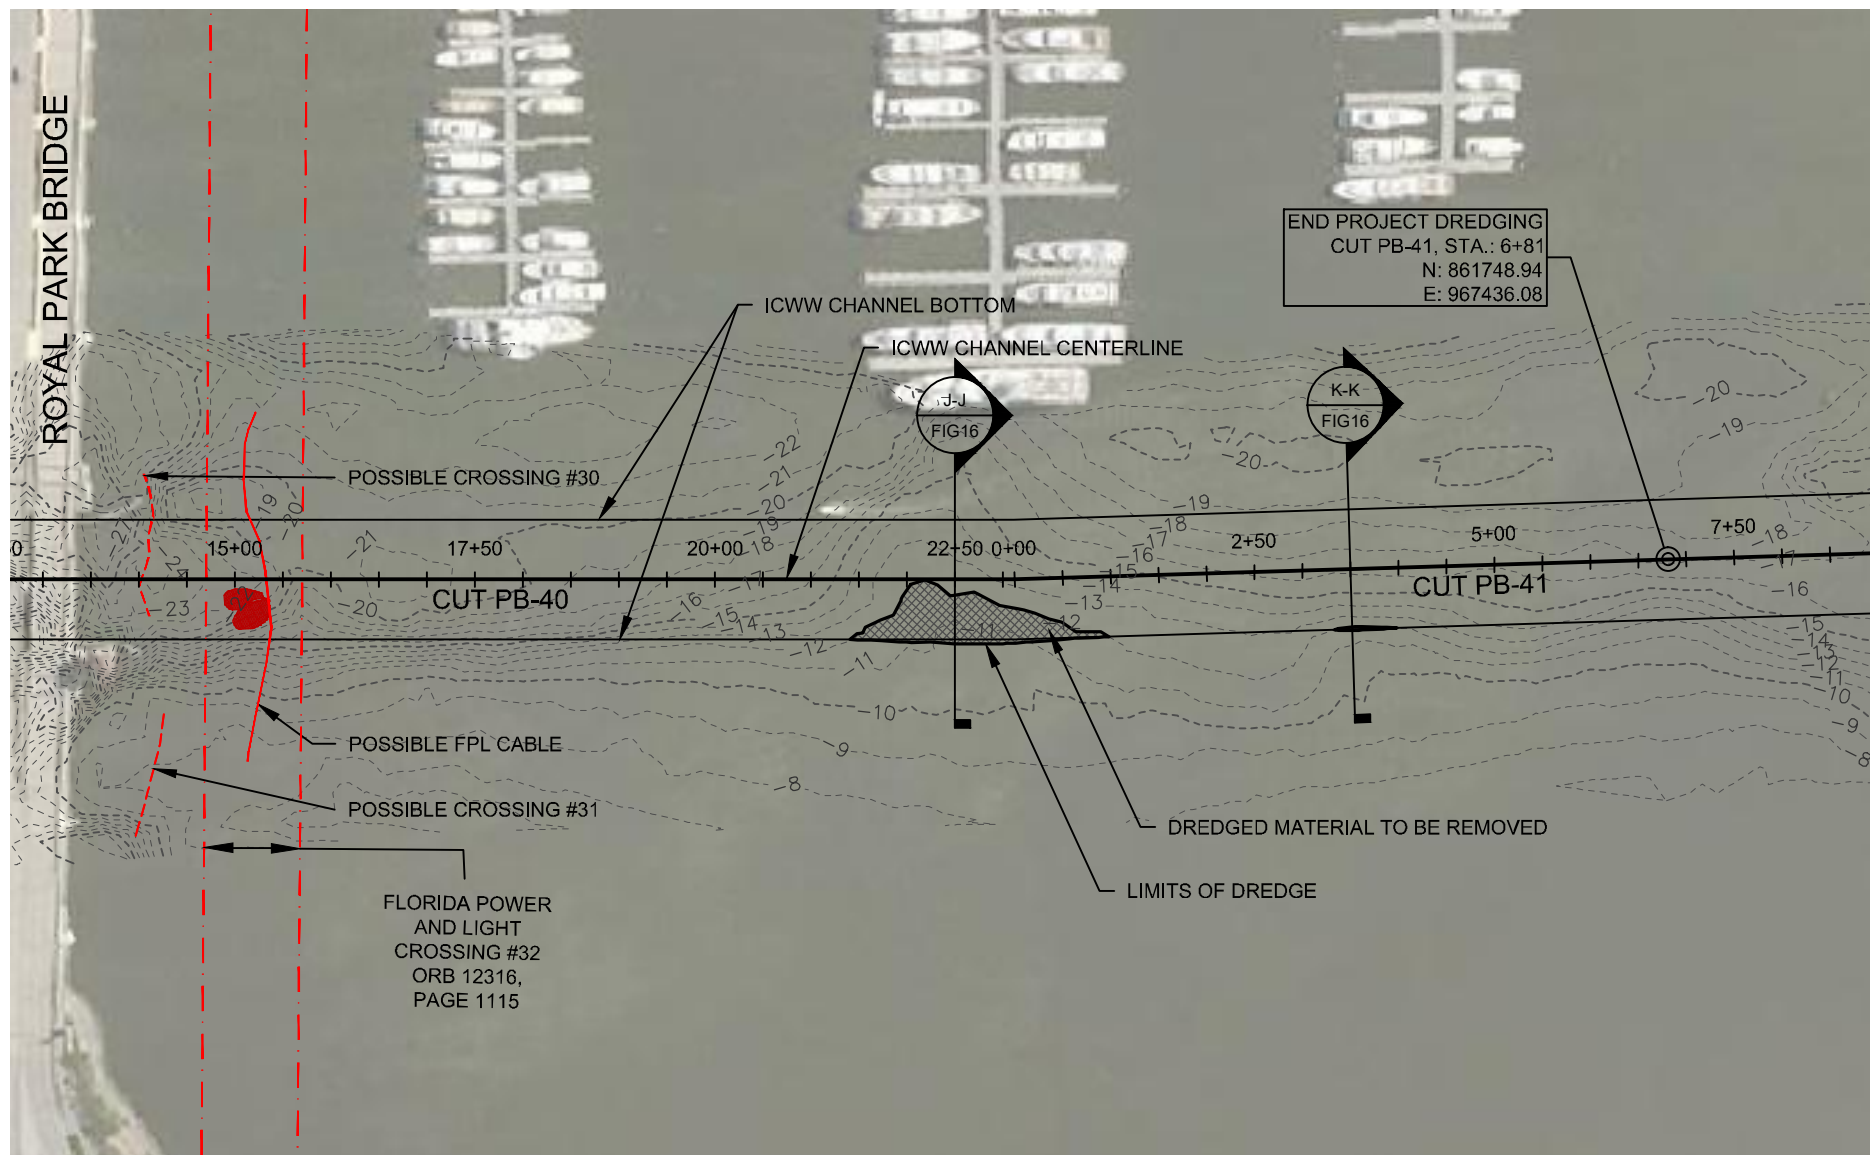

TAYLOR ENGINEERING INC.

10151 DEERWOOD PARK BLVD.
BLDG. 300, SUITE 300
JACKSONVILLE, FL 32256
CERTIFICATE OF AUTHORIZATION # 4815



FIGURE 15
ICWW DREDGE PLAN 13
ICWW MAINTENANCE DREDGING
PALM BEACH COUNTY, FLORIDA

PROJECT	C2016-003
DRAWN BY	CAS
SHEET	15 of 18
DATE	JUNE 2017

SEAL

LORI S. BROWNELL P.E. # 60025

DATE

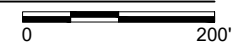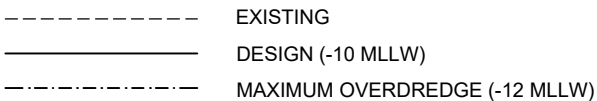

PROJECT	C2016-003	SEAL	
DRAWN BY	CAS		
SHEET	16 of 18		
DATE	JUNE 2017		
		LORI S. BROWNELL P.E. # 60025	DATE


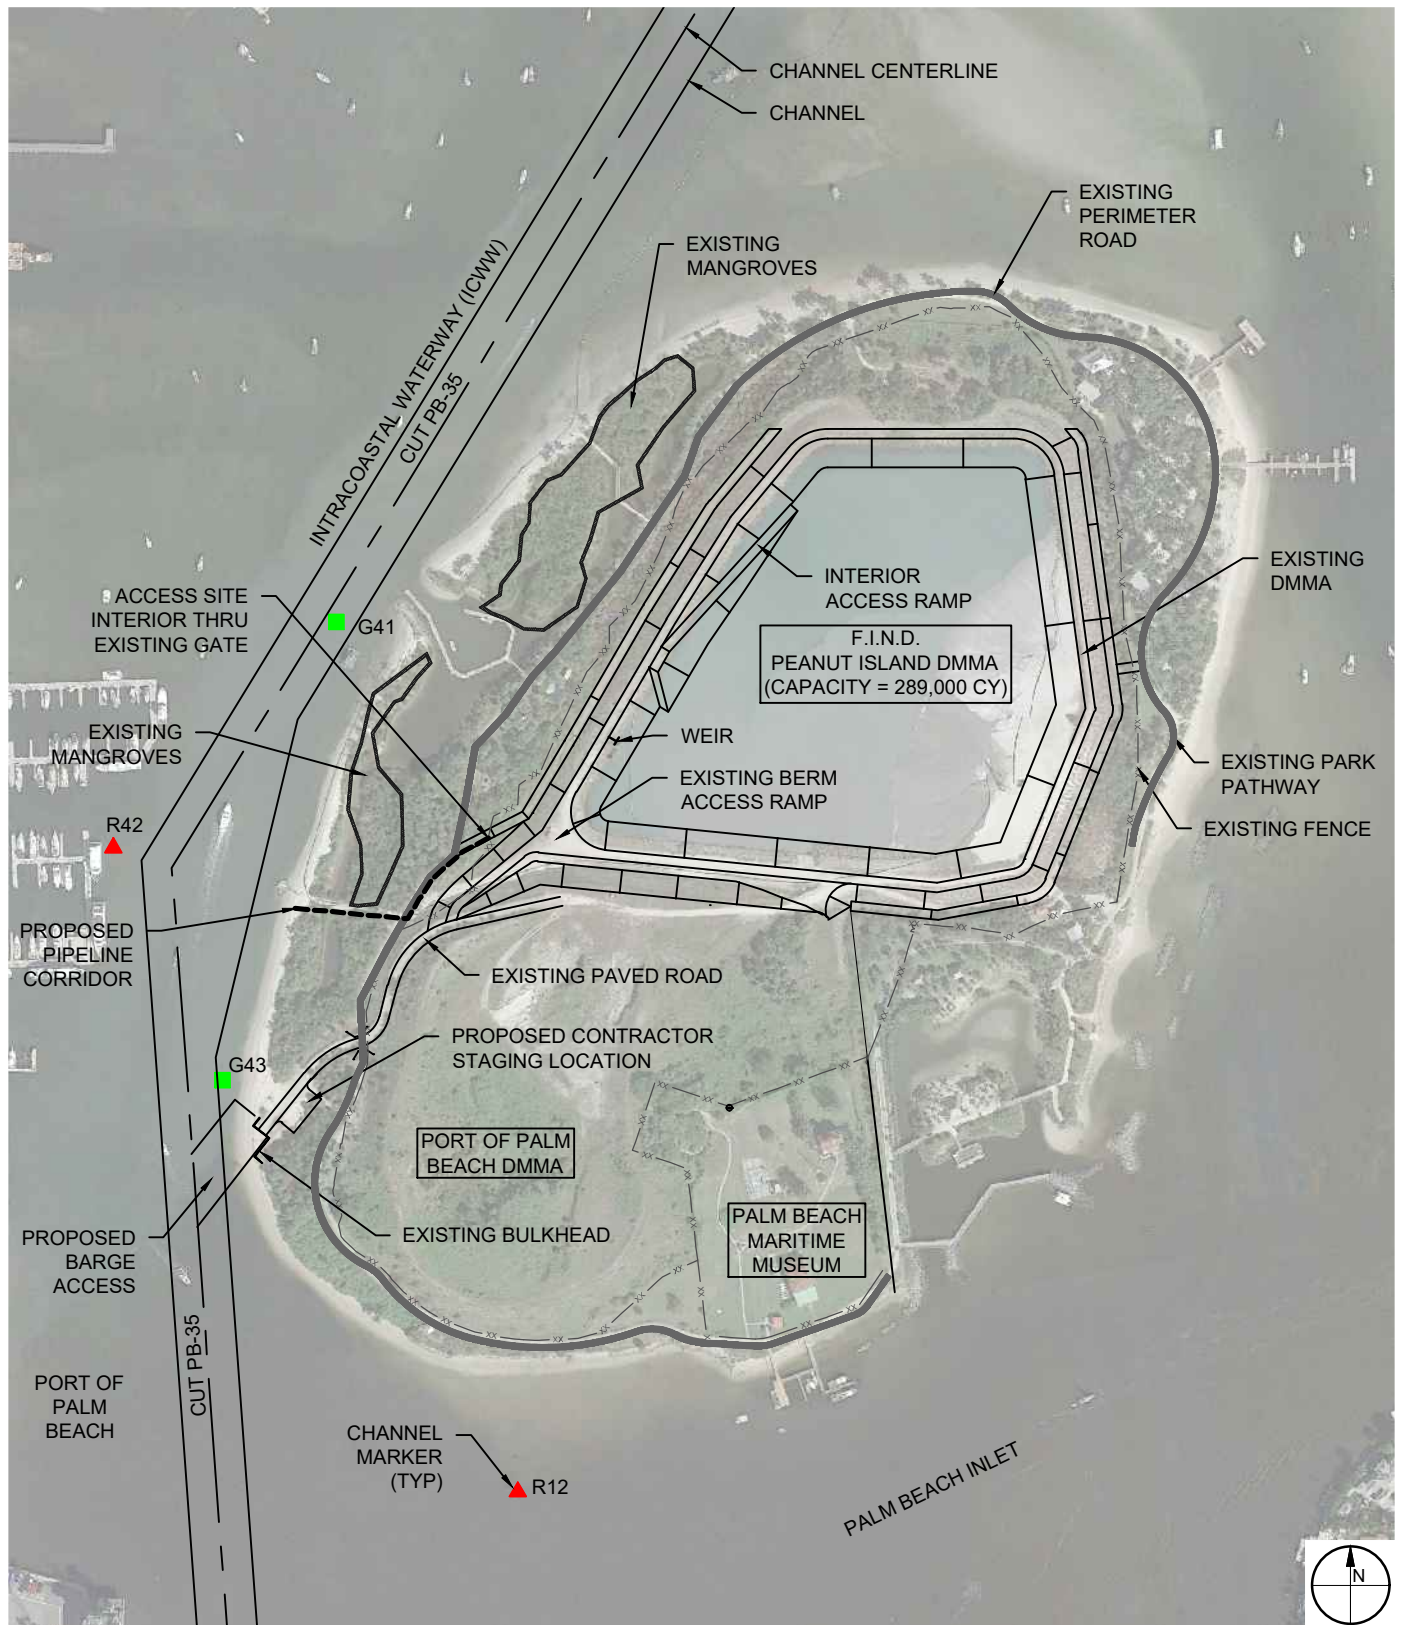


IMAGE REFERENCE: GOOGLE EARTH 2016.

0 400' 800
SCALE: 1" = 400'

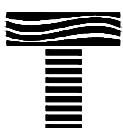

TAYLOR ENGINEERING INC.

10151 DEERWOOD PARK BLVD.
BLDG. 300, SUITE 300
JACKSONVILLE, FL 32256
CERTIFICATE OF AUTHORIZATION # 4815

FIGURE 17
EXISTING F.I.N.D. PEANUT ISLAND DMMA
ICWW MAINTENANCE DREDGING
PALM BEACH COUNTY, FLORIDA

PROJECT C2016-003 DRAWN BY CAS SHEET 17 of 18 DATE JUNE 2017

SEAL

LORI S. BROWNELL P.E. # 60025

DATE

